



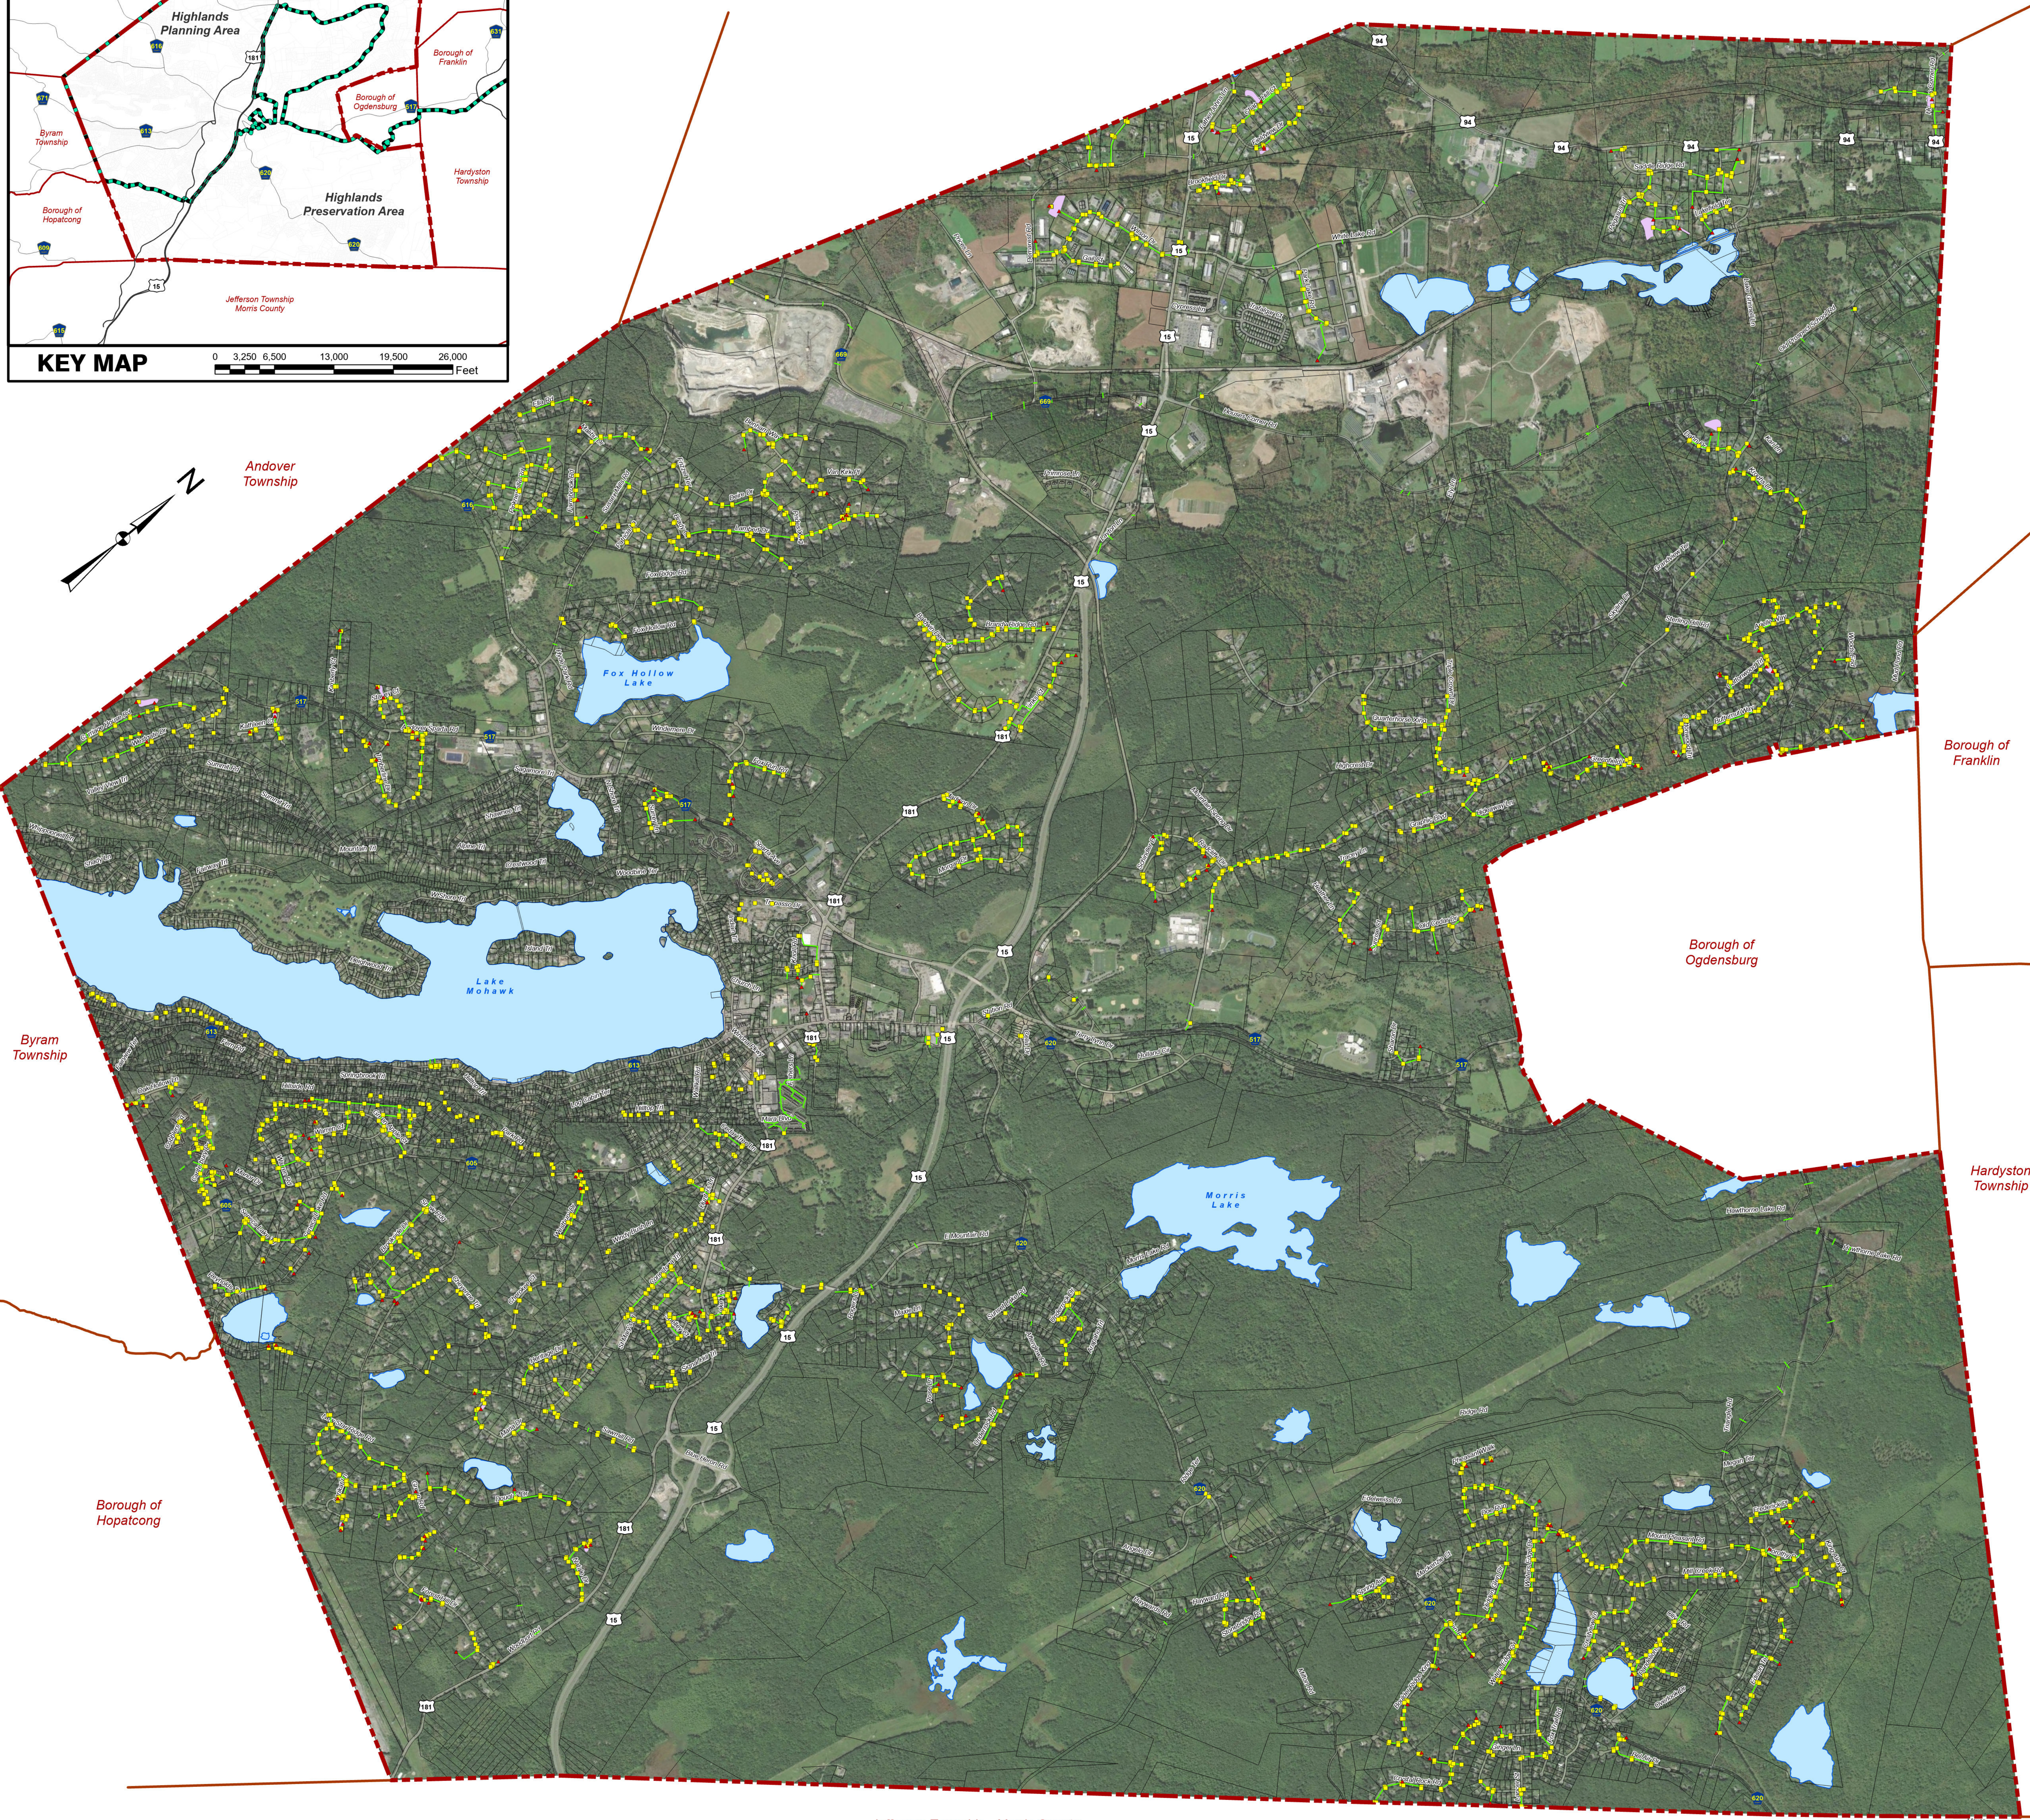

Legend

- ▲ MS4 Outfalls
- Storm Drain Inlets
- MS4 Conveyance (Pipes)
- Stormwater Basin
- Water Bodies

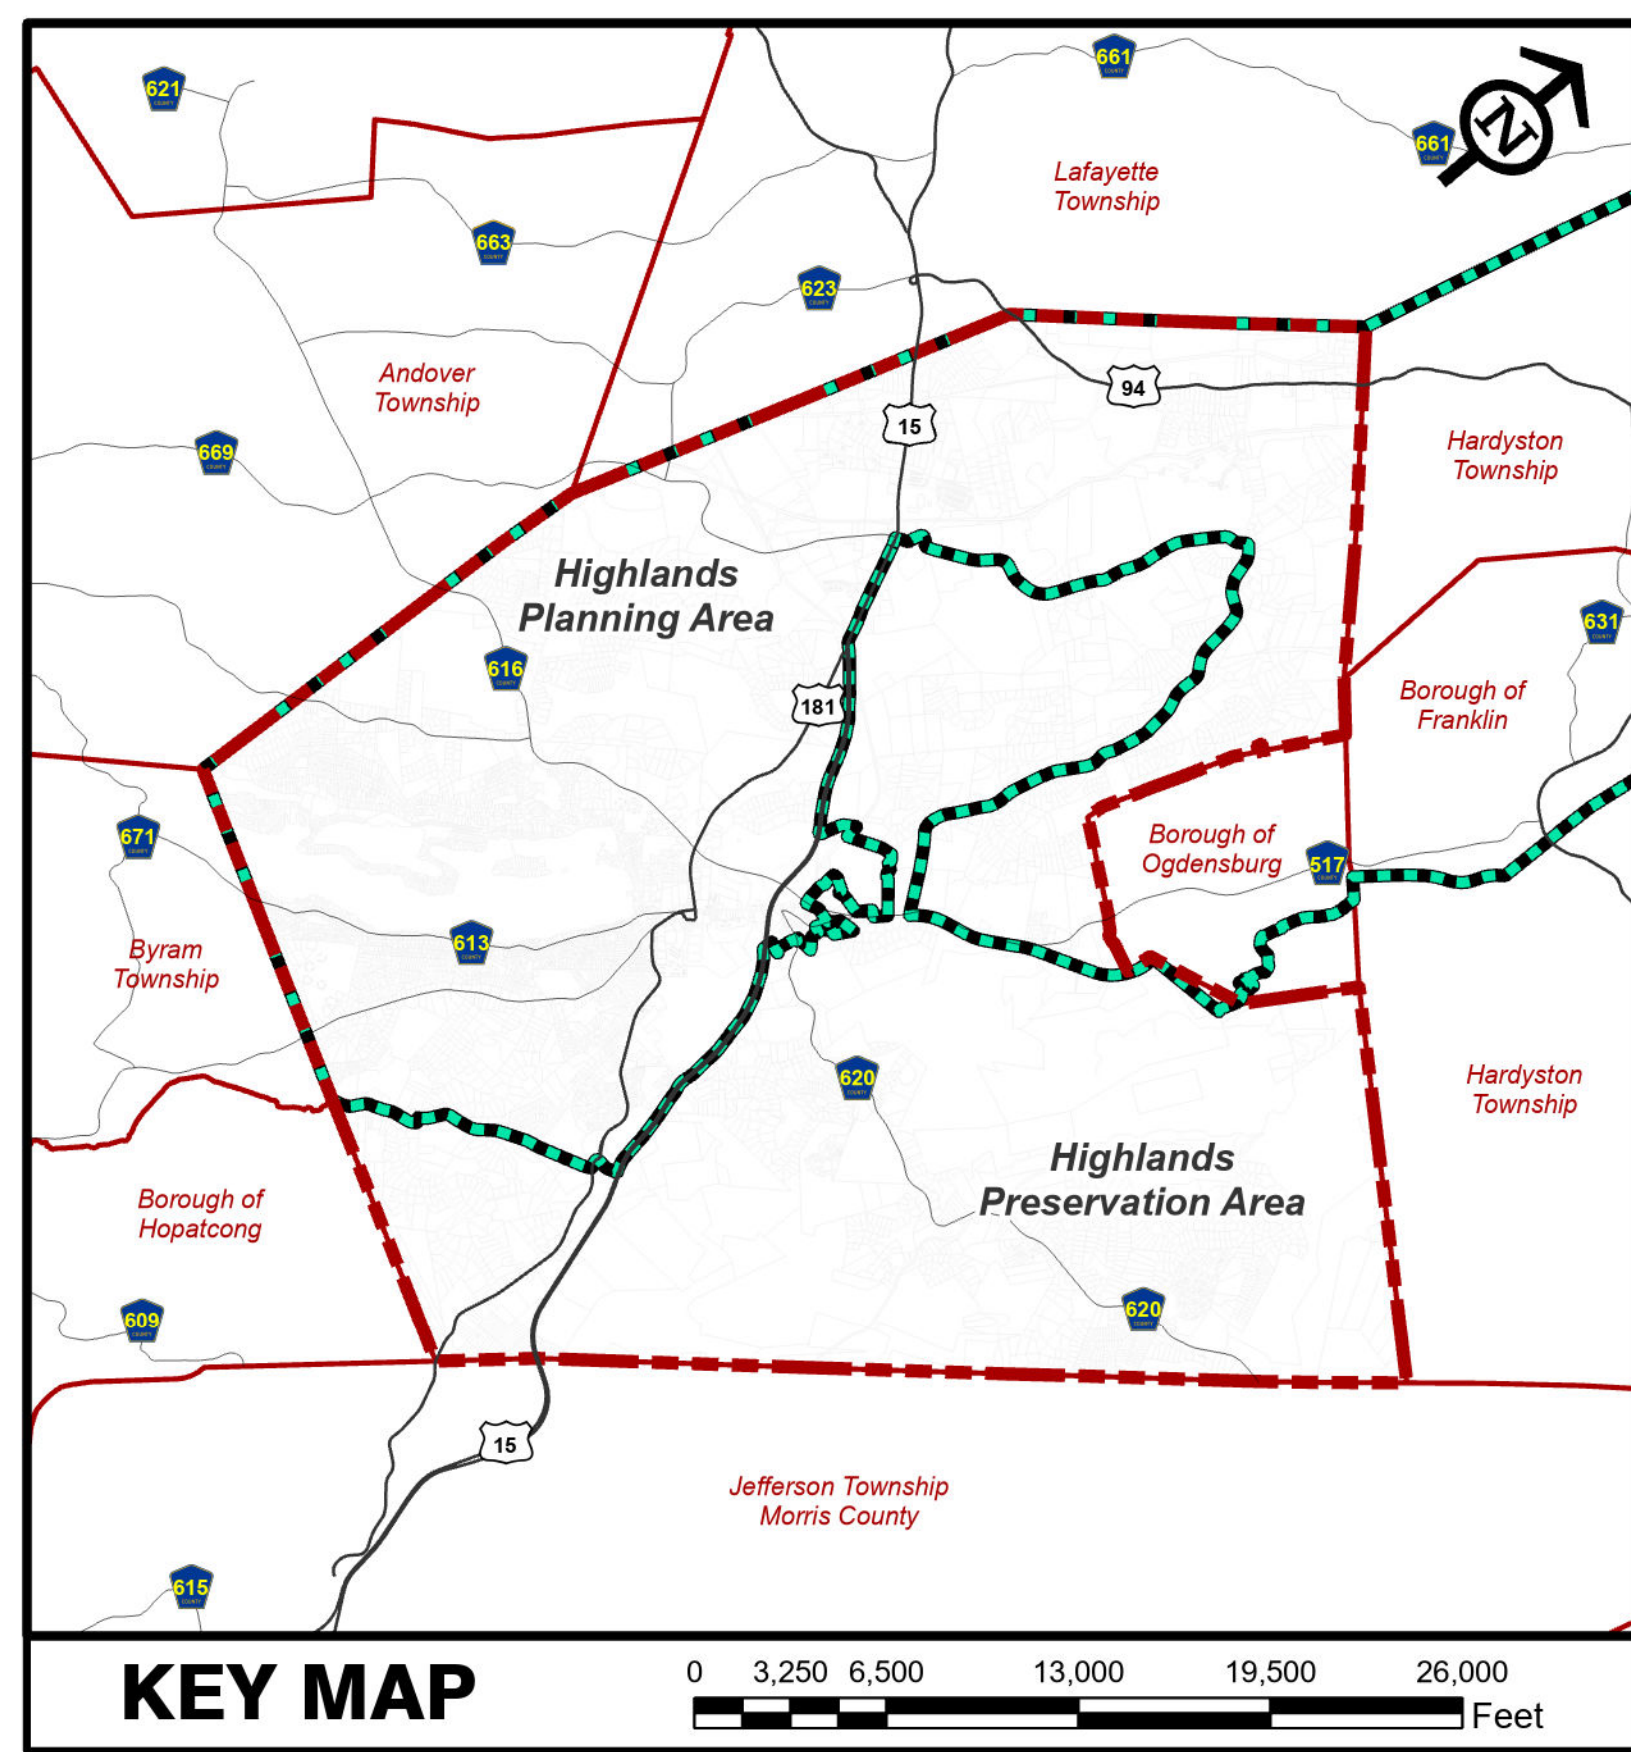


STORMWATER INFRASTRUCTURE MAP TOWNSHIP OF SPARTA

SUSSEX COUNTY - NEW JERSEY



HAROLD E. PELLOW & ASSOCIATES, INC.
HAROLD E. PELLOW & ASSOCIATES, INC.
CERTIFICATE OF AUTHORIZATION
No. 23GA27959300
CONSULTING ENGINEERS
17 PLAINS ROAD - AUGUSTA - N.J. 07822
ph. (973)948-6463 fax. (973)948-2916

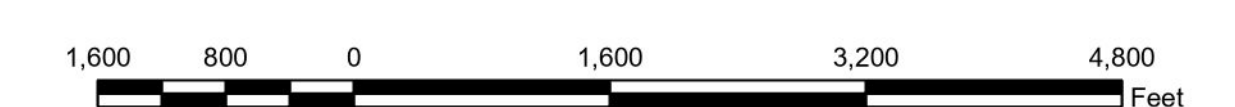

MARCH 5, 2025